




Scale: 1" = 20'-0"

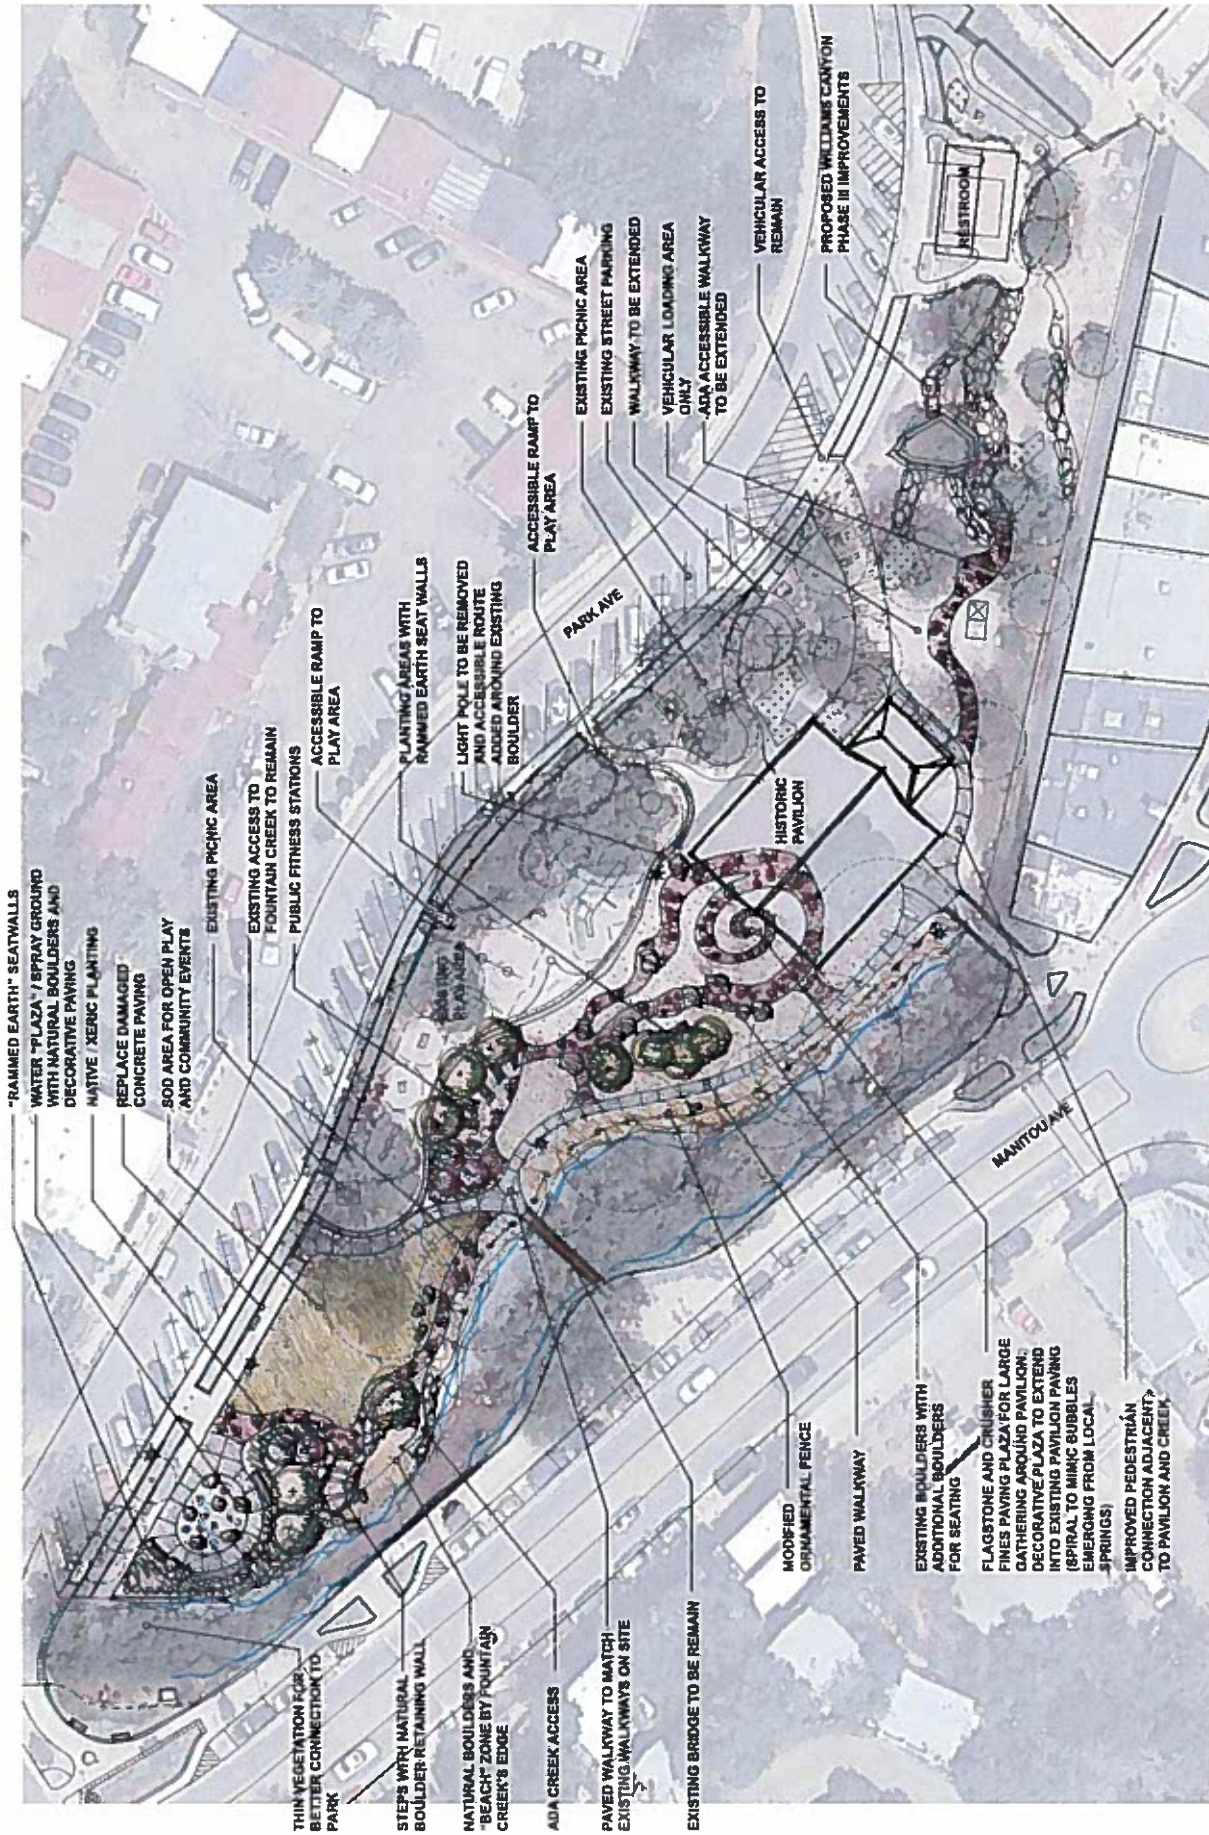

"RAMMED EARTH" SEATWALLS  
 WATER "PLAZA" / SPRAY GROUND  
 WITH NATURAL BOULDERS AND  
 DECORATIVE PAVING  
 NATIVE / XERIC PLANTING  
 REPLACE DAMAGED  
 CONCRETE PAVING  
 SOD AREA FOR OPEN PLAY  
 AND COMMUNITY EVENTS

EXISTING PICNIC AREA  
 EXISTING ACCESS TO  
 FOUNTAIN CREEK TO REMAIN  
 PUBLIC FITNESS STATIONS  
 ACCESSIBLE RAMP TO  
 PLAY AREA

PLANTING AREAS WITH  
 RAMMED EARTH SEAT WALLS  
 LIGHT POLE TO BE REMOVED  
 AND ACCESSIBLE ROUTE  
 ADDED AROUND EXISTING  
 BOULDER

EXISTING PICNIC AREA  
 EXISTING STREET PARKING  
 WALKWAY TO BE EXTENDED  
 VEHICULAR LOADING AREA  
 ONLY  
 ADA ACCESSIBLE WALKWAY  
 TO BE EXTENDED

VEHICULAR ACCESS TO  
 REMAIN

PROPOSED WELDING'S CANYON  
 PHASE II IMPROVEMENTS

RESTROOM

EXISTING PICNIC AREA  
 EXISTING ACCESS TO  
 FOUNTAIN CREEK TO REMAIN  
 PUBLIC FITNESS STATIONS  
 ACCESSIBLE RAMP TO  
 PLAY AREA

PLANTING AREAS WITH  
 RAMMED EARTH SEAT WALLS  
 LIGHT POLE TO BE REMOVED  
 AND ACCESSIBLE ROUTE  
 ADDED AROUND EXISTING  
 BOULDER

EXISTING PICNIC AREA  
 EXISTING STREET PARKING  
 WALKWAY TO BE EXTENDED  
 VEHICULAR LOADING AREA  
 ONLY  
 ADA ACCESSIBLE WALKWAY  
 TO BE EXTENDED

VEHICULAR ACCESS TO  
 REMAIN

PROPOSED WELDING'S CANYON  
 PHASE II IMPROVEMENTS

RESTROOM

THIN VEGETATION FOR  
 BETTER CONNECTION TO  
 PARK  
 STEPS WITH NATURAL  
 BOULDER RETAINING WALL  
 NATURAL BOULDERS AND  
 "BEACH" ZONE BY FOUNTAIN  
 CREEK'S EDGE  
 ADA CREEK ACCESS  
 PAVED WALKWAY TO MATCH  
 EXISTING WALKWAYS ON SITE  
 EXISTING BRIDGE TO BE REMAIN

MODIFIED  
 ORNAMENTAL FENCE  
 PAVED WALKWAY


EXISTING BOULDERS WITH  
 ADDITIONAL BOULDERS  
 FOR SEATING  
 FLAGSTONE AND CRUISER  
 FINES PAVING PLAZA FOR LARGE  
 GATHERING AROUND PAVILION.  
 DECORATIVE PLAZA TO EXTEND  
 INTO EXISTING PAVILION PAVING  
 (SPIRAL TO MIMIC BUBBLES  
 EMERGING FROM LOCAL  
 SPRINGS)  
 IMPROVED PEDESTRIAN  
 CONNECTION ADJACENT  
 TO PAVILION AND CREEK

EXISTING BOULDERS WITH  
 ADDITIONAL BOULDERS  
 FOR SEATING

FLAGSTONE AND CRUISER  
 FINES PAVING PLAZA FOR LARGE  
 GATHERING AROUND PAVILION.  
 DECORATIVE PLAZA TO EXTEND  
 INTO EXISTING PAVILION PAVING  
 (SPIRAL TO MIMIC BUBBLES  
 EMERGING FROM LOCAL  
 SPRINGS)

IMPROVED PEDESTRIAN  
 CONNECTION ADJACENT  
 TO PAVILION AND CREEK

**MINERAL SPRINGS CONCEPT**  
 SODA SPRINGS PARK, MANITOU SPRINGS

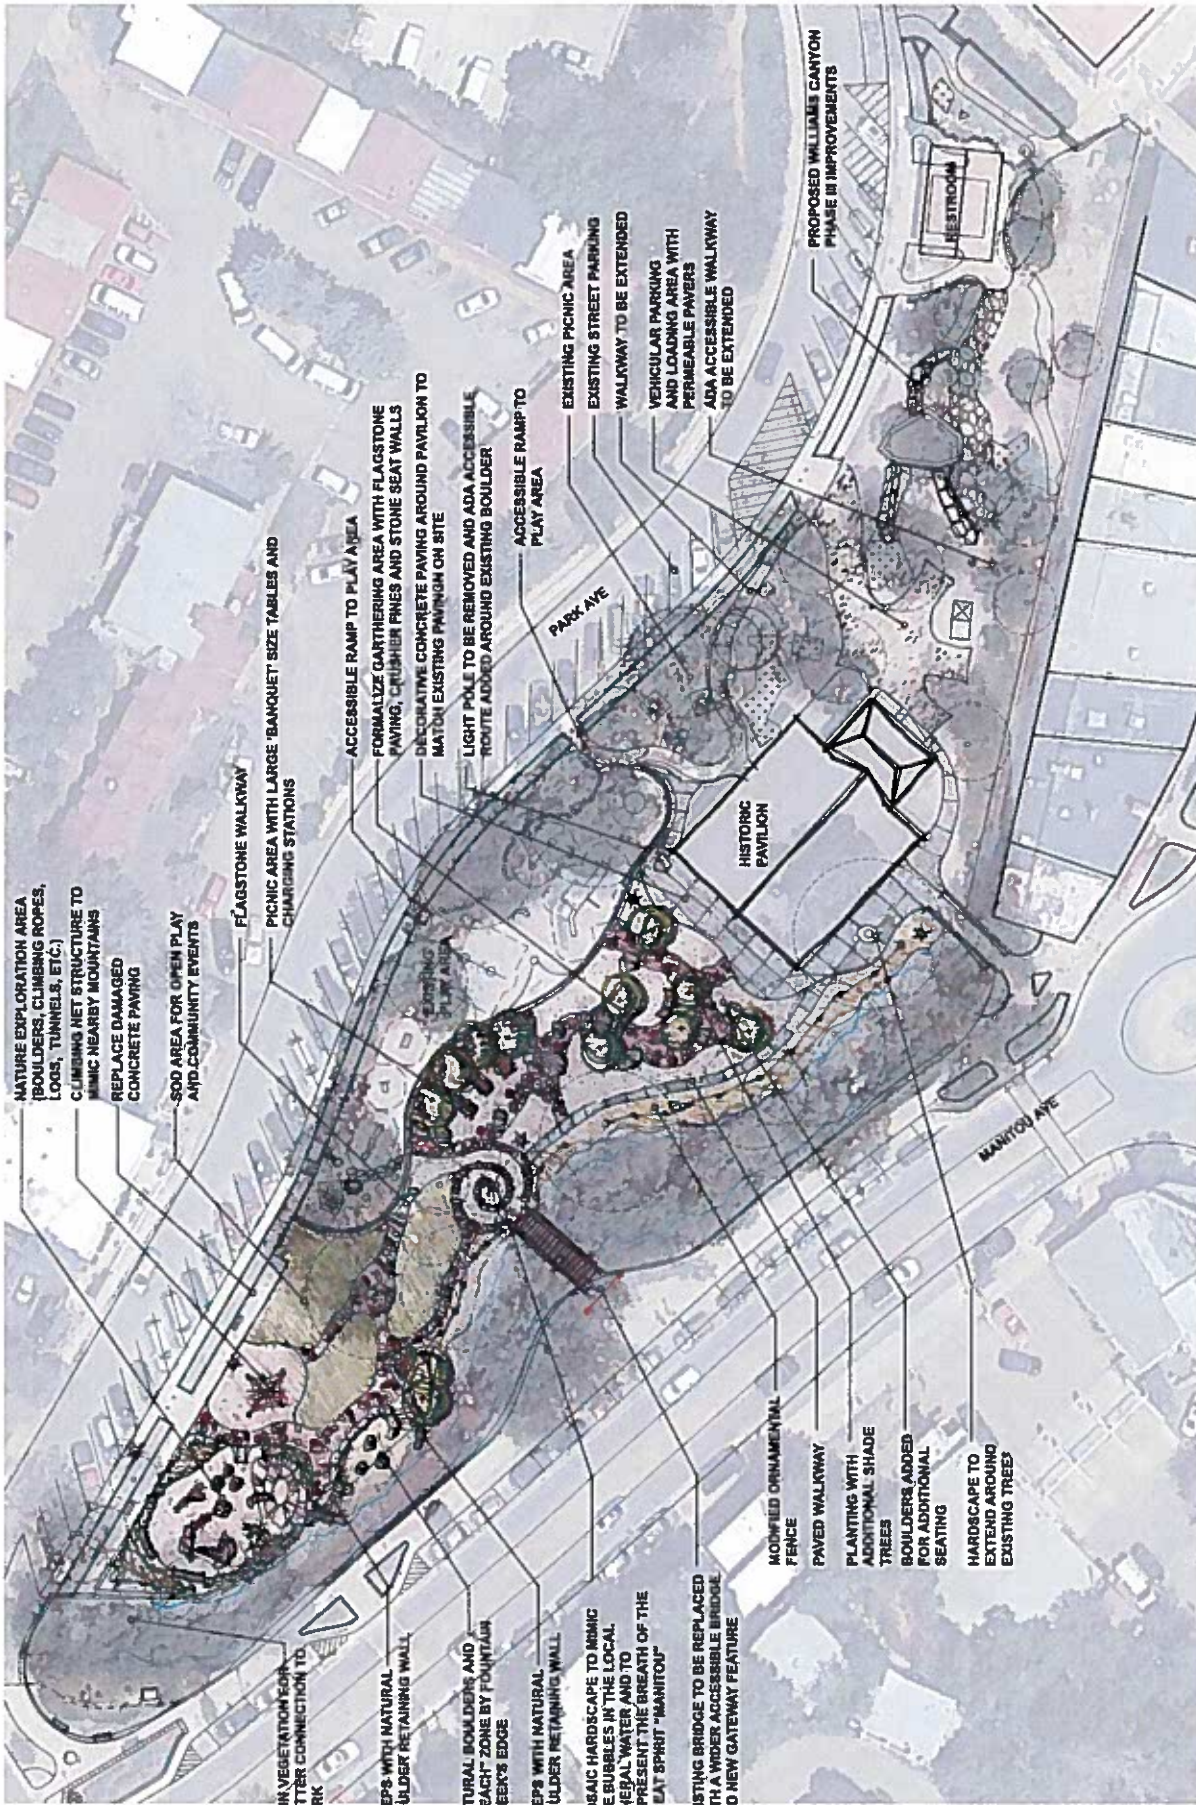

**NATURE EXPLORATION CONCEPT**  
 SODA SPRINGS PARK, MANITOU SPRINGS

NATURE EXPLORATION AREA (BOULDERS, CLIMBING ROPES, LOGS, TUNNELS, ETC.)  
 CLIMBING NET STRUCTURE TO MIMIC NEARBY MOUNTAINS  
 REPLACE DAMAGED CONCRETE PAVING

SOD AREA FOR OPEN PLAY AND COMMUNITY EVENTS

FLAGSTONE WALKWAY  
 PICNIC AREA WITH LARGE 'BANQUET' SIZE TABLES AND CHARGING STATIONS

ACCESSIBLE RAMP TO PLAY AREA  
 FORMALIZE GATHERING AREA WITH FLAGSTONE PAVING, CRUISEY PINES AND STONE SEAT WALLS  
 DECORATIVE CONCRETE PAVING AROUND PAVILION TO MATCH EXISTING PAVING ON SITE

LIGHT POLE TO BE REMOVED AND ADA ACCESSIBLE ROUTE ADDED AROUND EXISTING BOULDER

ACCESSIBLE RAMP TO PLAY AREA

EXISTING PICNIC AREA

EXISTING STREET PARKING

WALKWAY TO BE EXTENDED

VEHICULAR PARKING AND LOADING AREA WITH PERMEABLE PAVERS

ADA ACCESSIBLE WALKWAY TO BE EXTENDED

PROPOSED WILLIAMS CANYON PHASE II IMPROVEMENTS

RESTROOM

HISTORIC PAVILION

PARK AVE

MANITOU AVE

THIN VEGETATION FOR BETTER CONNECTION TO PARK

STEPS WITH NATURAL BOULDER RETAINING WALL

NATURAL BOULDERS AND "BEACH" ZONE BY FOUNTAIN CREEK'S EDGE

STEPS WITH NATURAL BOULDER RETAINING WALL

MOSAIC HARDSCAPE TO MIMIC THE BUBBLES IN THE LOCAL MINERAL WATER AND TO REPRESENT THE BREATH OF THE GREAT SPIRIT "MANITOU"

EXISTING BRIDGE TO BE REPLACED WITH A WIDER ACCESSIBLE BRIDGE AND NEW GATEWAY FEATURE

MODIFIED ORNAMENTAL FENCE

PAVED WALKWAY

PLANTING WITH ADDITIONAL SHADE TREES

BOULDERS ADDED FOR ADDITIONAL SEATING

HARDSCAPE TO EXTEND AROUND EXISTING TREES